


## Overlook Carports

50 carports each side, 9' wide, 18' deep  
ROW width: 18' parking + 20' travel + 18' parking  
ROW length: 50 carports x 9' = 450'

## Palisade Car Share/Rental

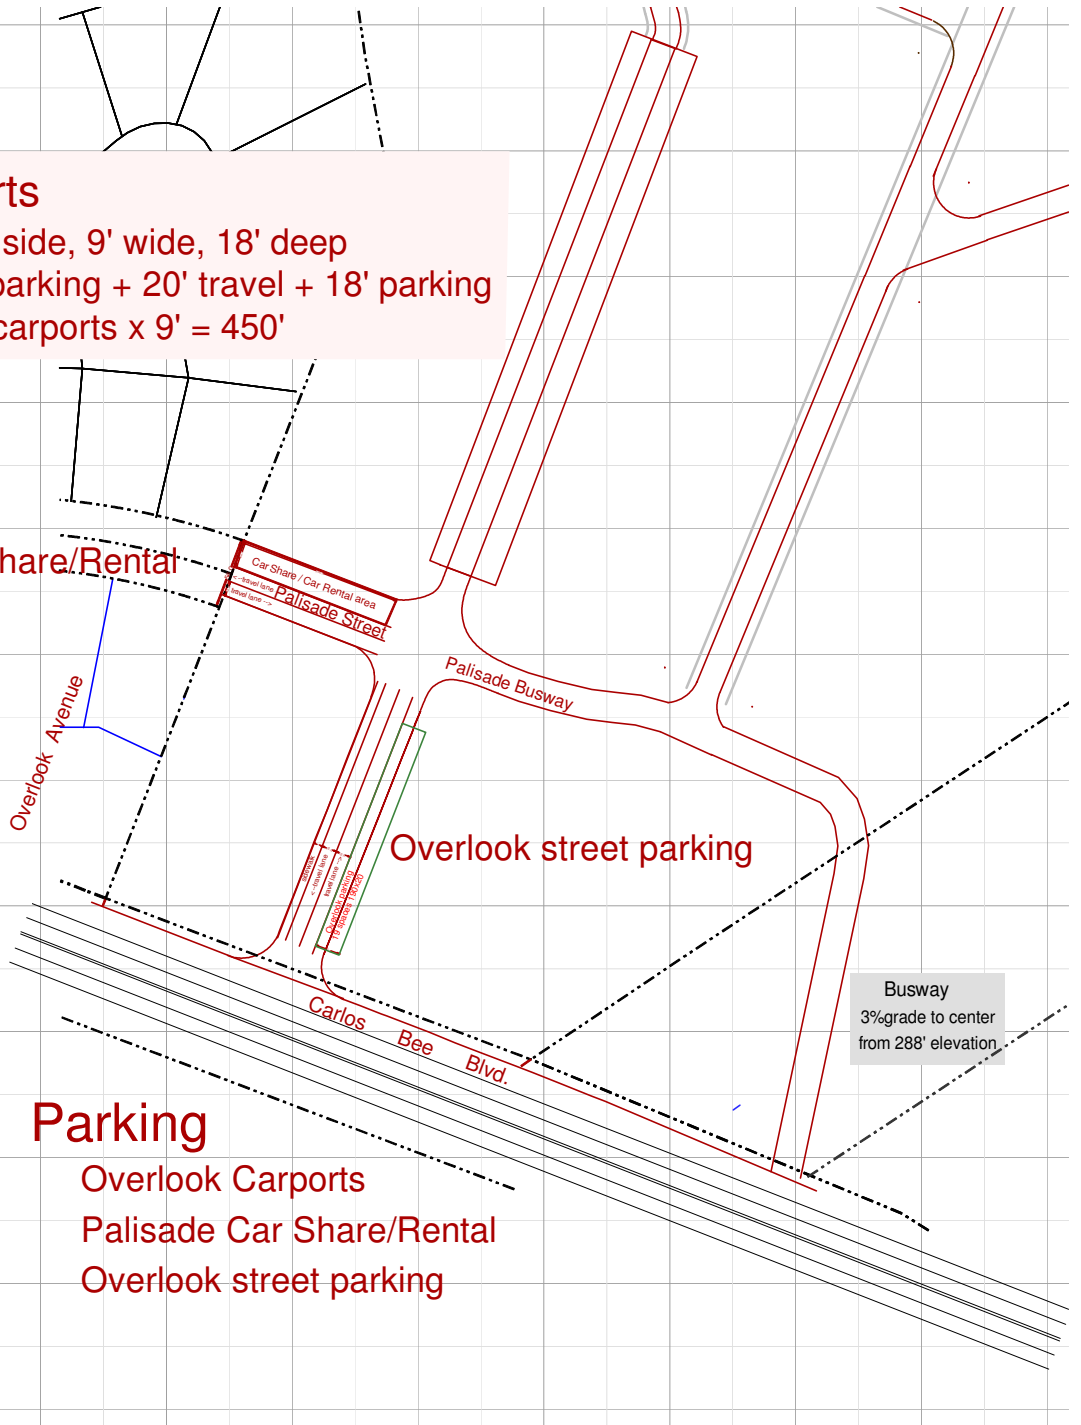

## Parking

- Overlook Carports
- Palisade Car Share/Rental
- Overlook street parking